
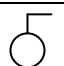

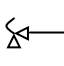
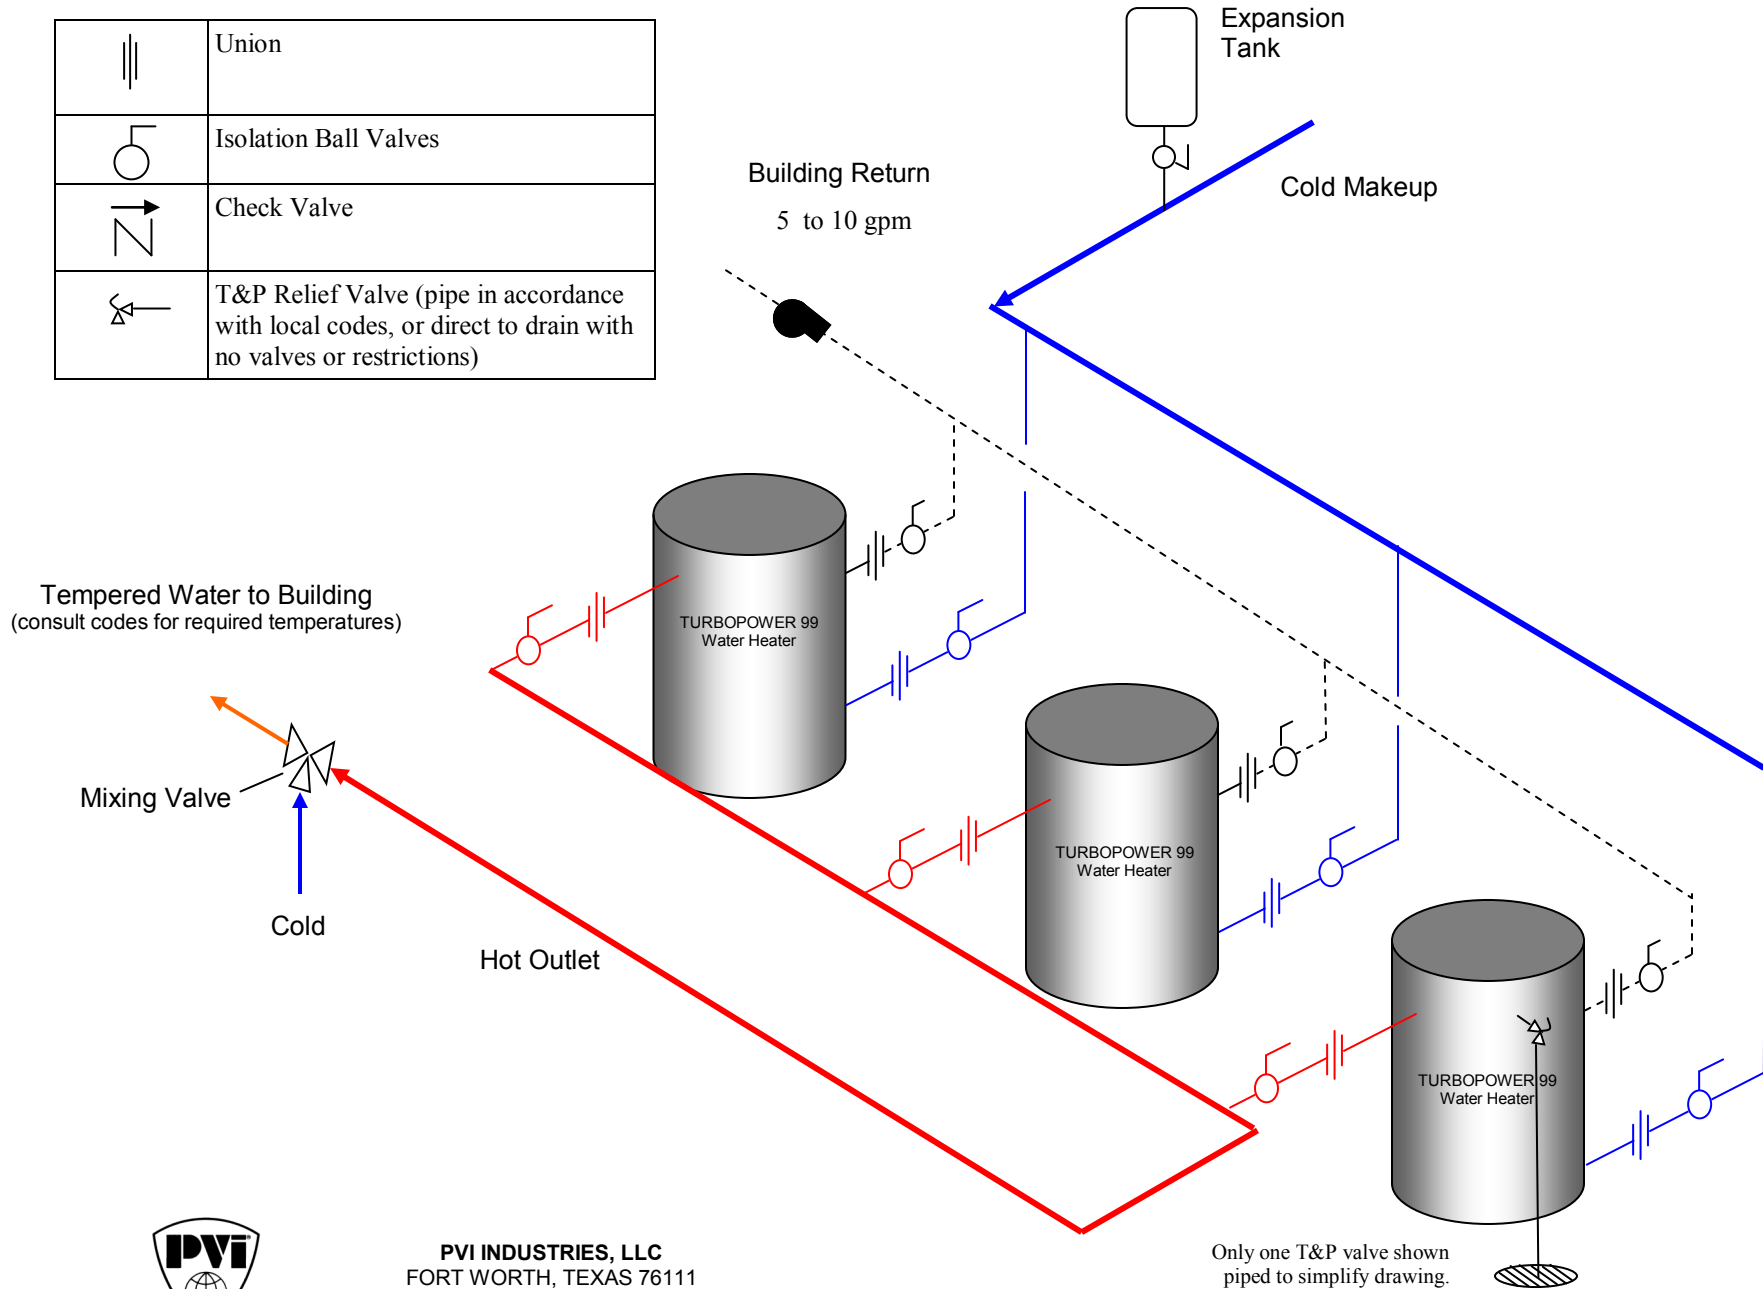


PIPING GUIDELINE: MULTIPLE TURBOPOWER® 99 WATER HEATERS WITH REVERSE RETURN PIPING

	Union
	Isolation Ball Valves
	Check Valve
	T&P Relief Valve (pipe in accordance with local codes, or direct to drain with no valves or restrictions)



Only one T&P valve shown piped to simplify drawing.



PVI INDUSTRIES, LLC
 FORT WORTH, TEXAS 76111
 (800) 784-8326 • (817) 335-9531 • www.pvi.com